


## Touch Football Association Field Dimensions/Line Marking

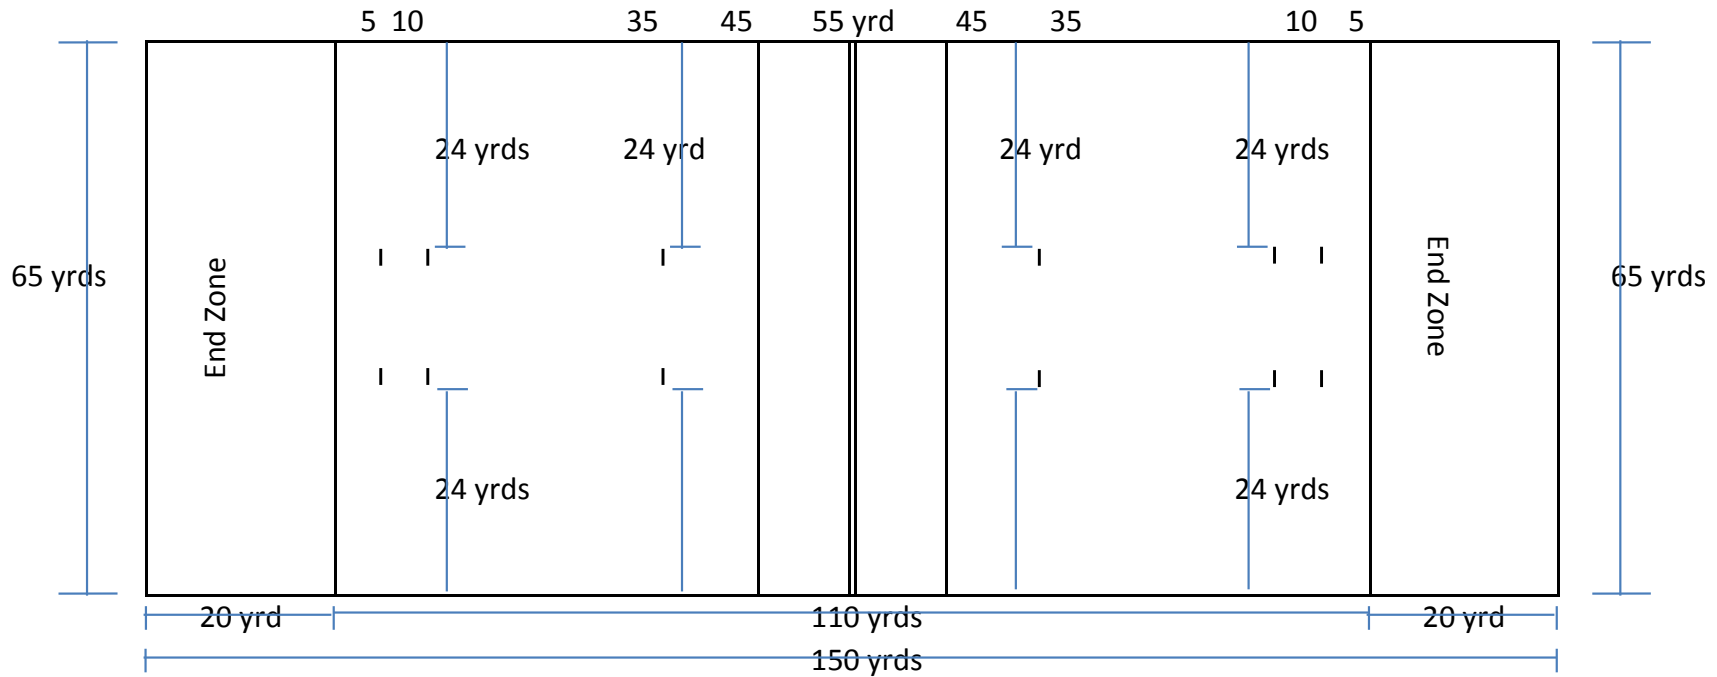

### SPECIFIC NOTES

- total field dimension 150 yrds x 65 yrds
- center solid line of the playing field (generally 55 yrd of a 110 yrd field)
- 45 yrd solid line (10 yrds from center line toward each upright goal post)
- 20 yrd endzone on each end of the playing field starting at the uprights goal posts
  - if there is an obstruction simply divert 2 yrds in front of the obstruction and contact to nearest 20 yrd point
- 1 yrd length hash marks 17 yrds apart and 24 yrds from both sidelines marked at:
  - 5 yrd from goal post on each side of the goal post and from each endzone
  - 10 yrd from goal post on each side of the goal post and from each endzone
  - 35 yrd from goal post (or 10 yrds from 45 yrd solid line) on each side of the goal post and from each endzone

\* for Rosedale field take the lines up the hill or 18 yrd endzones would suffice.